


FIRST FLOOR PLAN
SCALE: 1/4" = 1'-0"

7'6" x 10'

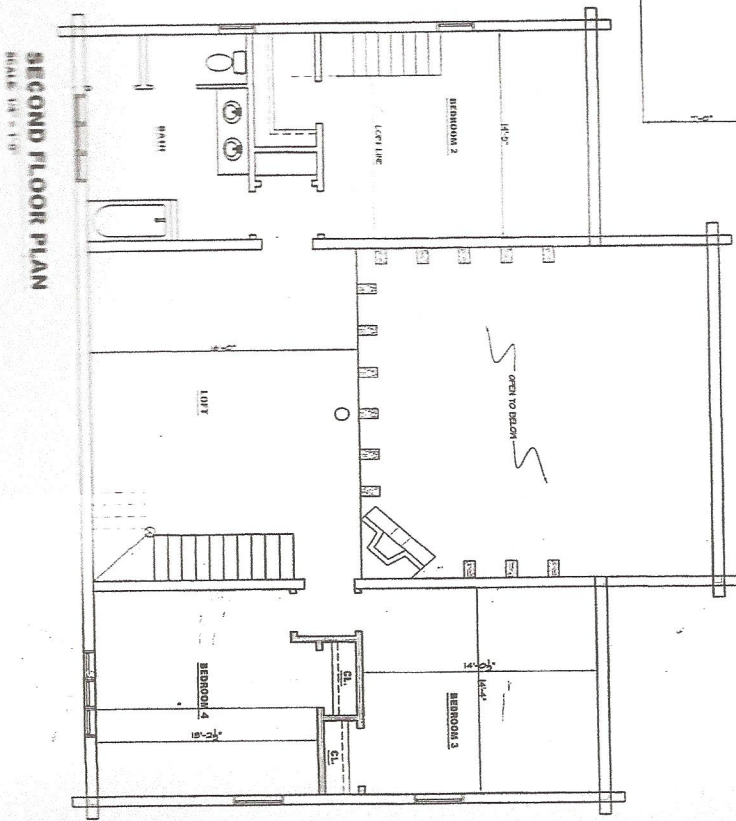


SECOND FLOOR PLAN
SCALE: 1/4" = 1'-0"

PROJECT: [illegible]
DATE: [illegible]
DRAWN BY: [illegible]
CHECKED BY: [illegible]
APPROVED BY: [illegible]

PROJECT

DATE

NORTH ELEVATION
SCALE: 1/8" = 1'-0"

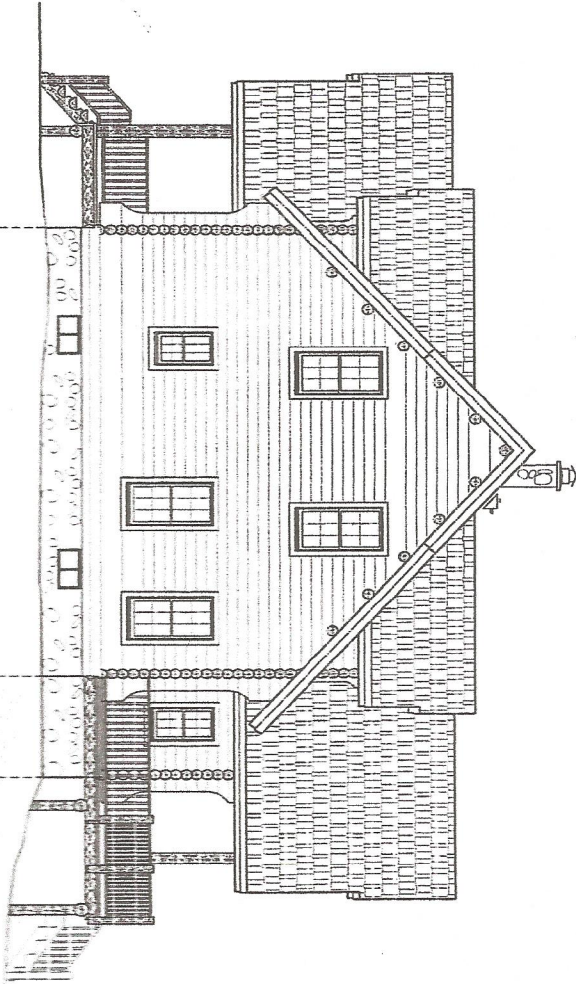

EAST ELEVATION
SCALE: 1/8" = 1'-0"

