



Shannon 11/11/24

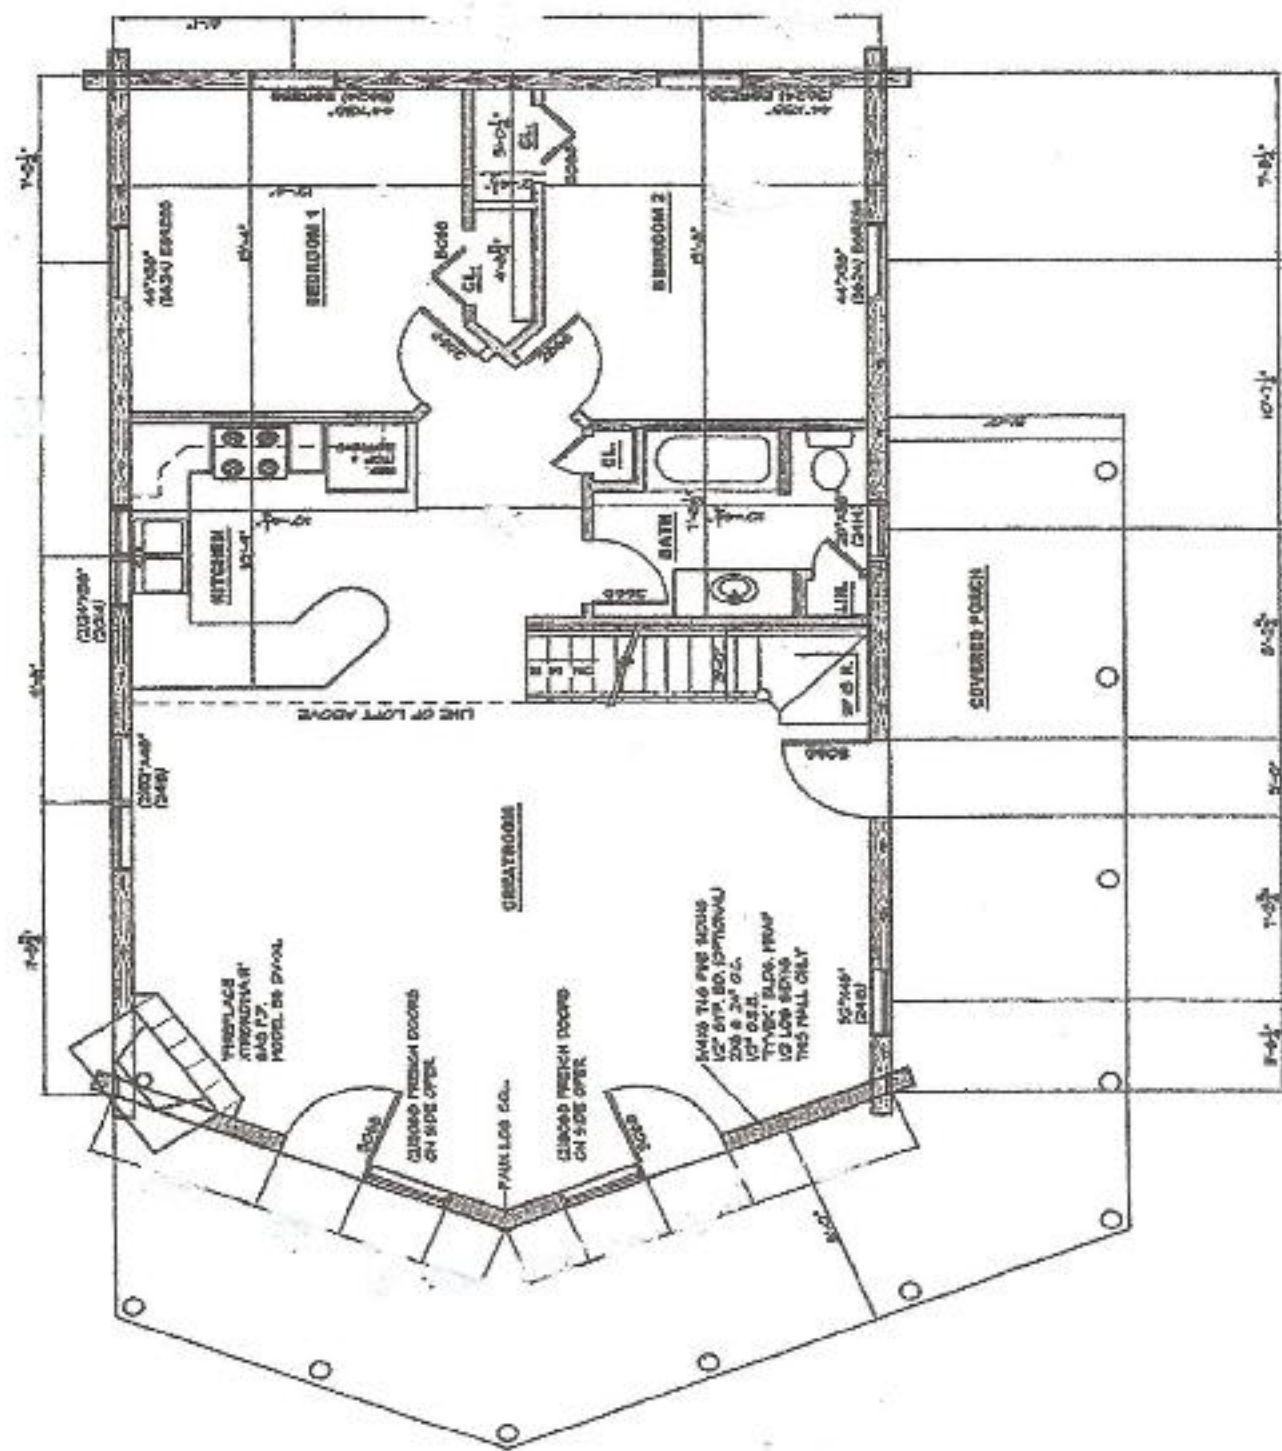


FIRST FLOOR PLAN  
SCALE: 1/4" = 1'-0"

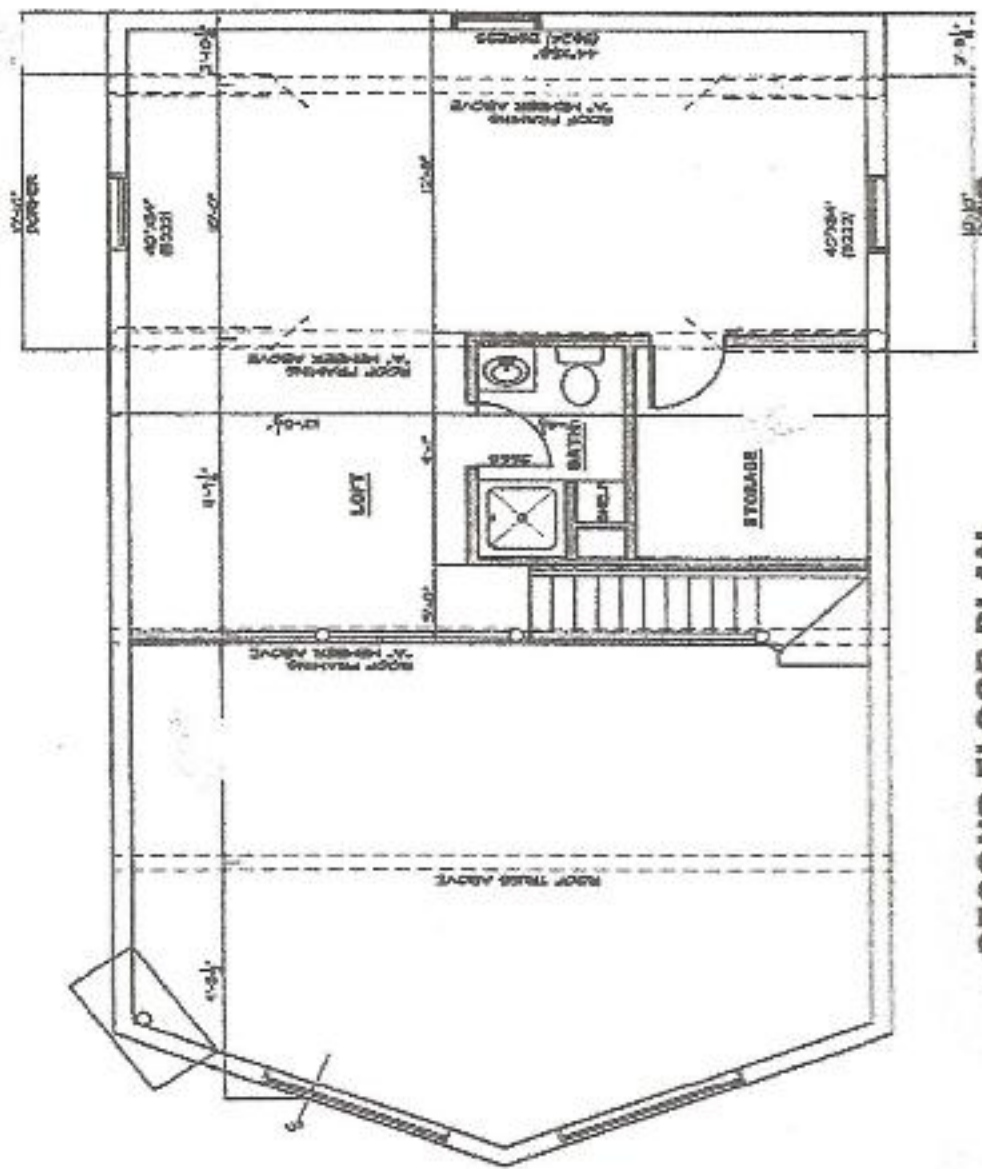


SECOND FLOOR PLAN  
SCALE: 1/4" = 1'-0"




WOLVERINE LOG HOMES

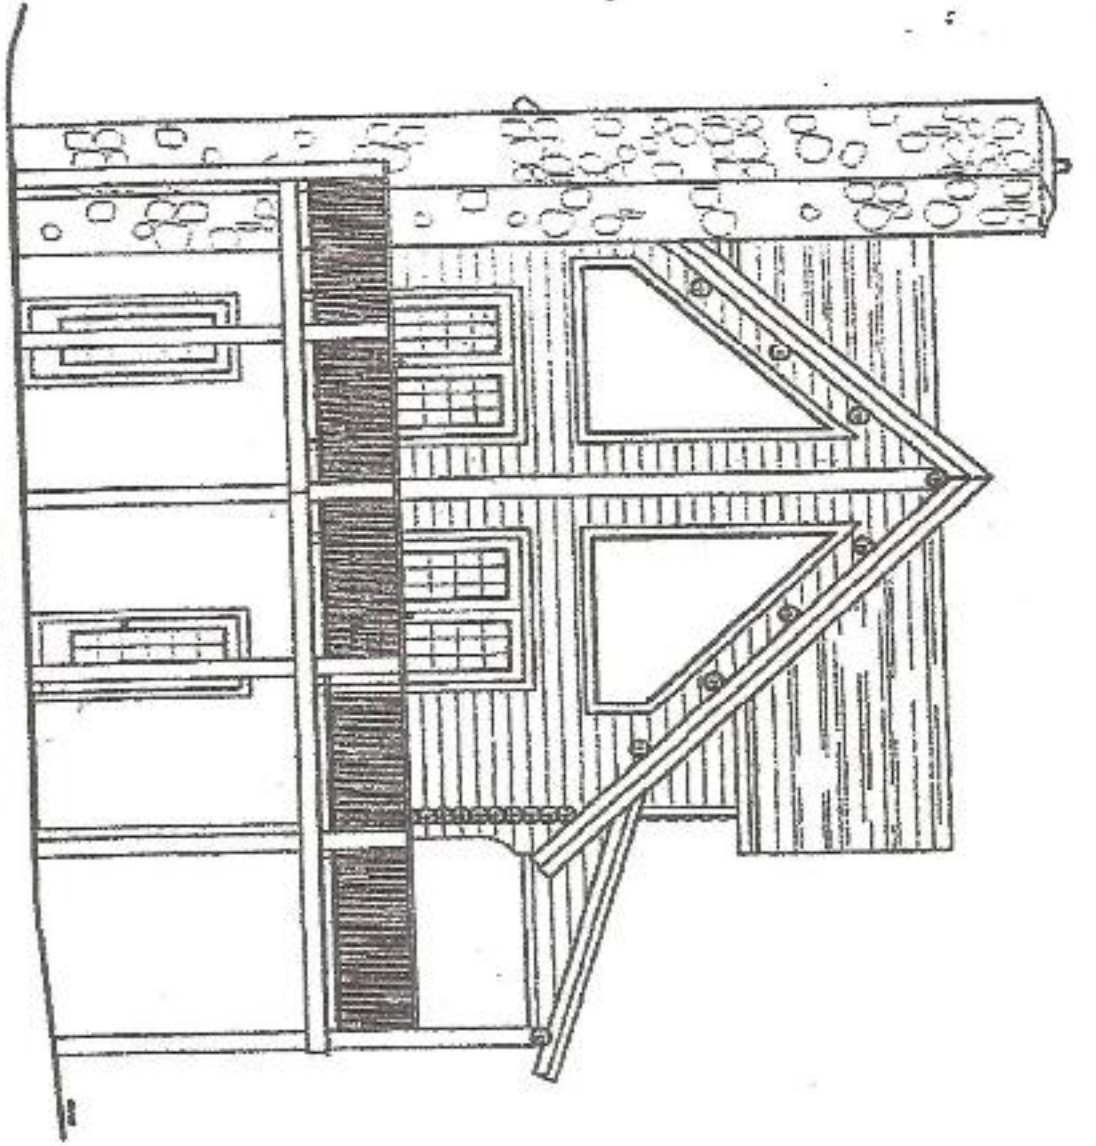


FRONT ELEVATION  
SCALE: 1/8" = 1'-0"

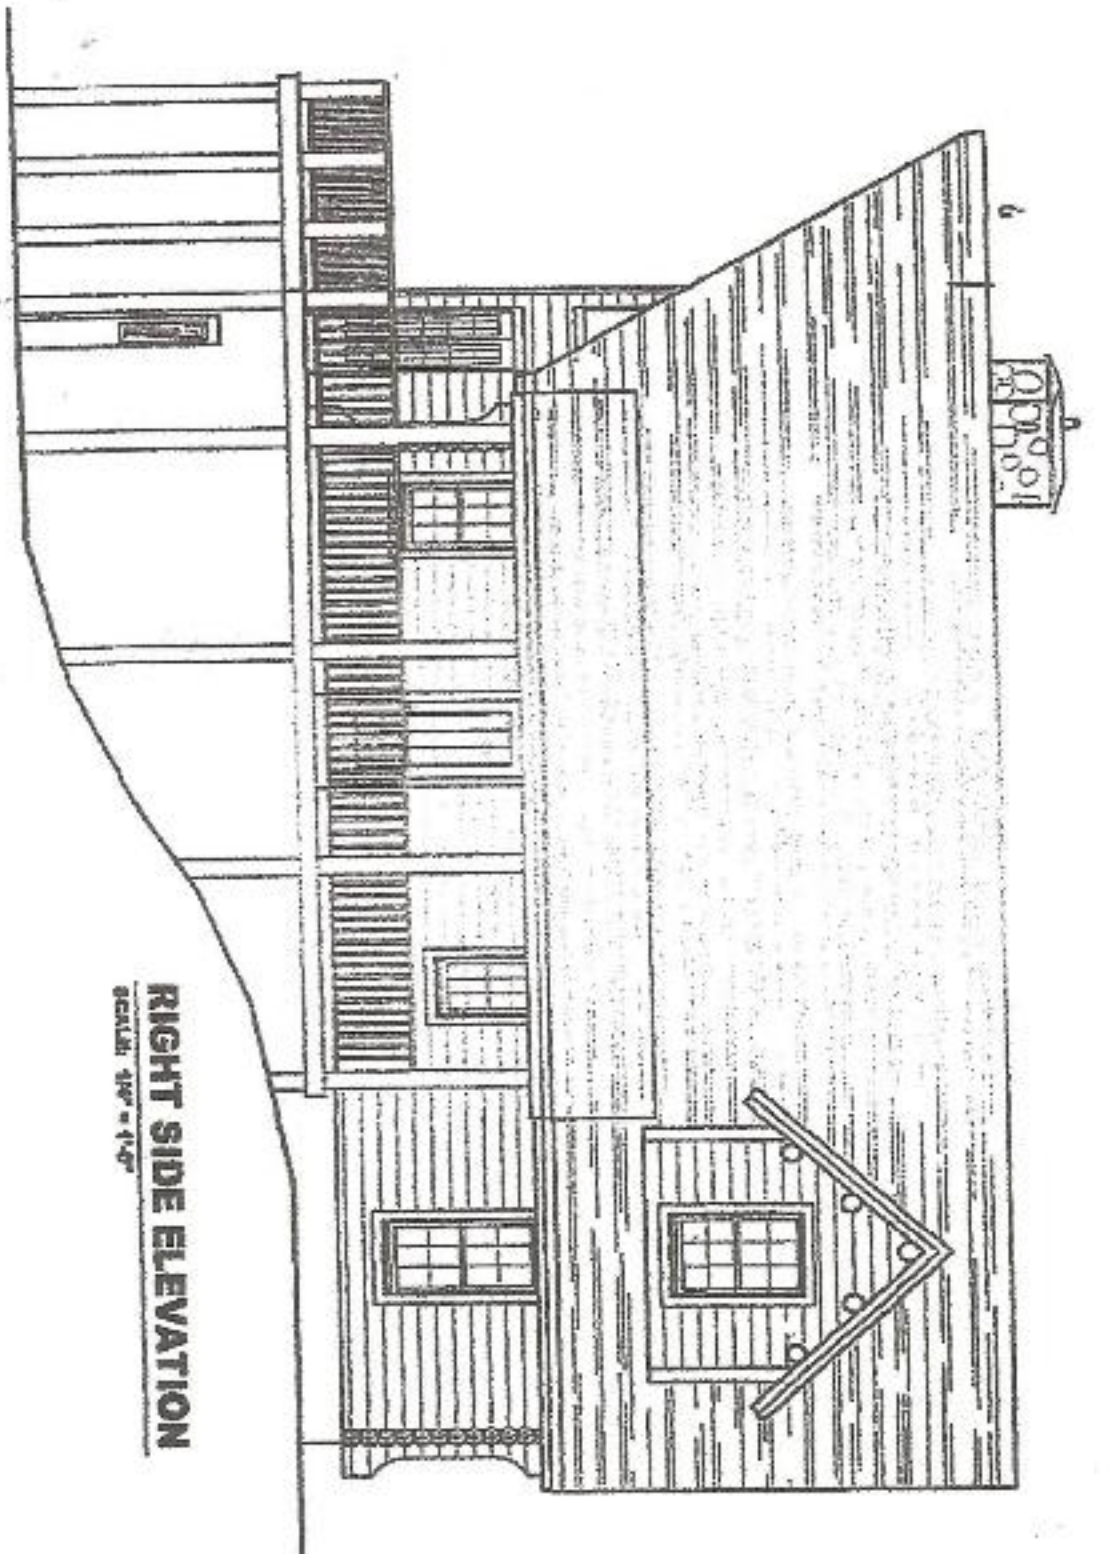

RIGHT SIDE ELEVATION  
SCALE: 3/8" = 1'-0"

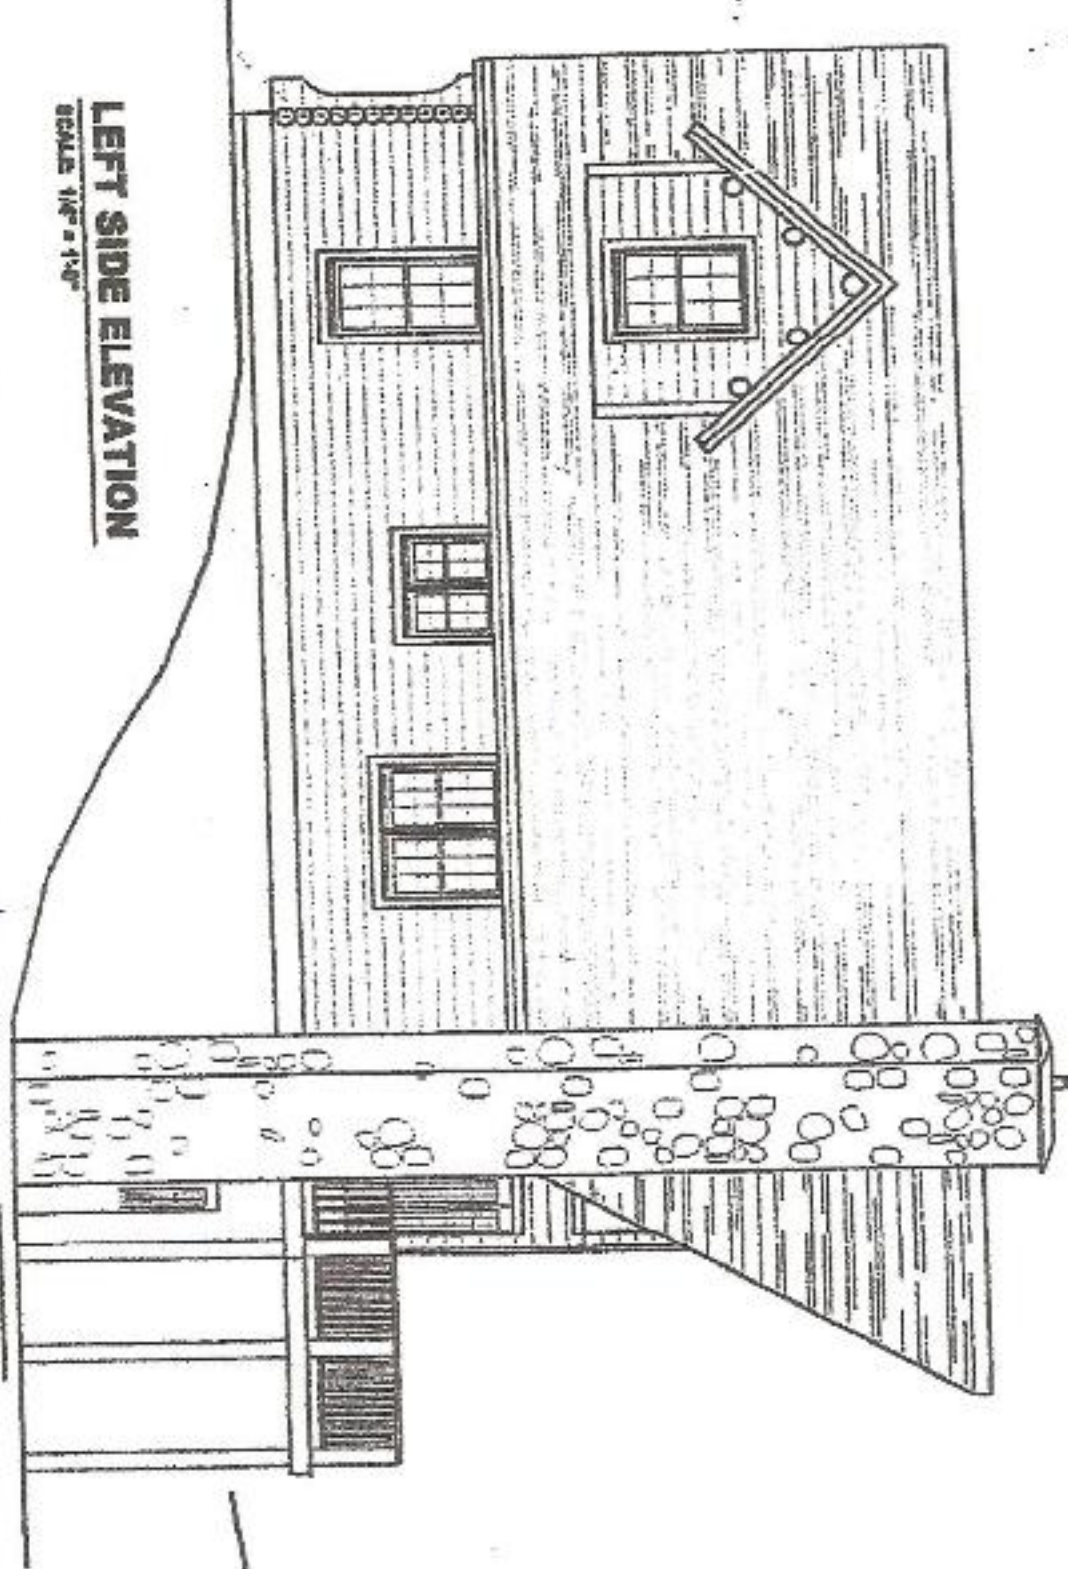

LEFT SIDE ELEVATION  
SCALE: 1/8" = 1'-0"

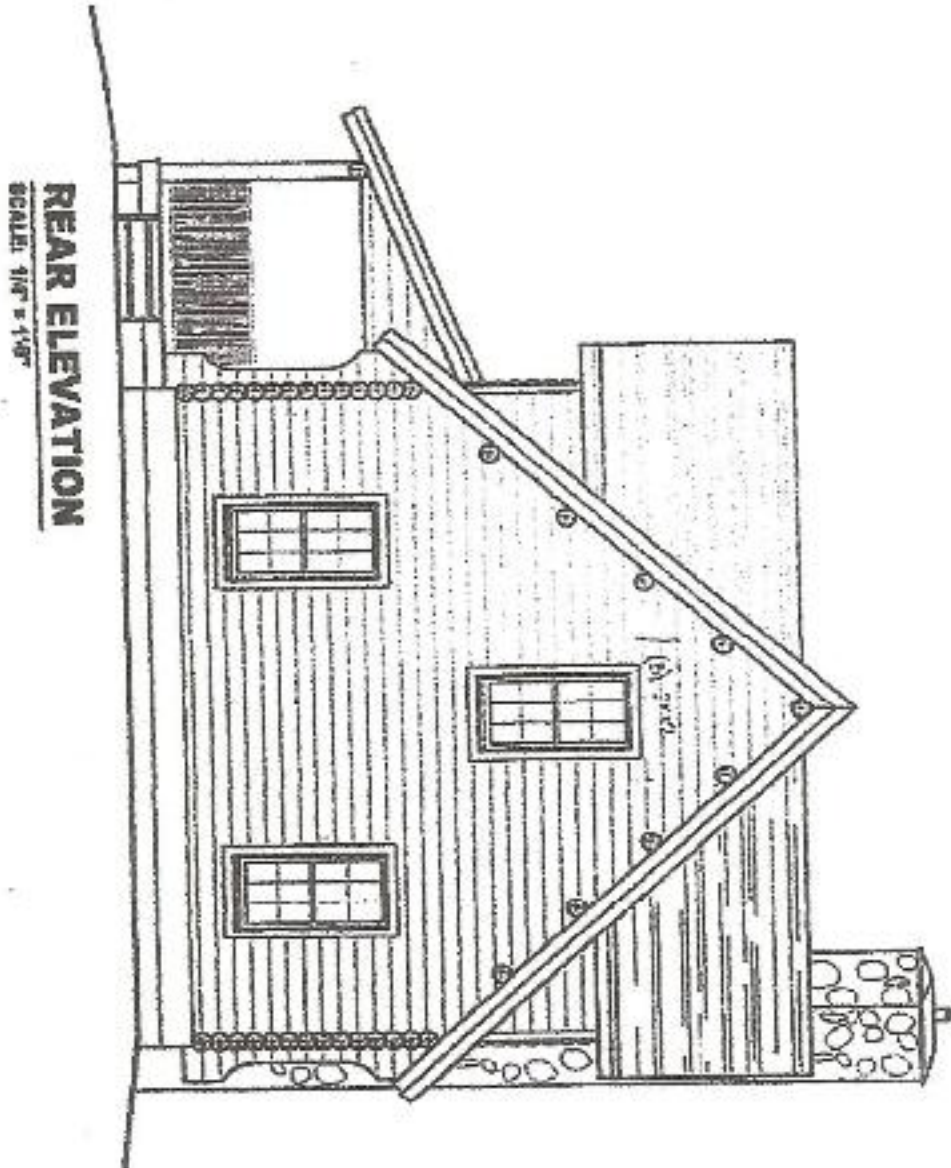

REAR ELEVATION  
SCALE: 3/8" = 1'-0"