



FIRST FLOOR PLAN
SCALE: 1/4" = 1'-0"

Handwritten notes:
Sloped roof
ceiling
dry stack
concrete

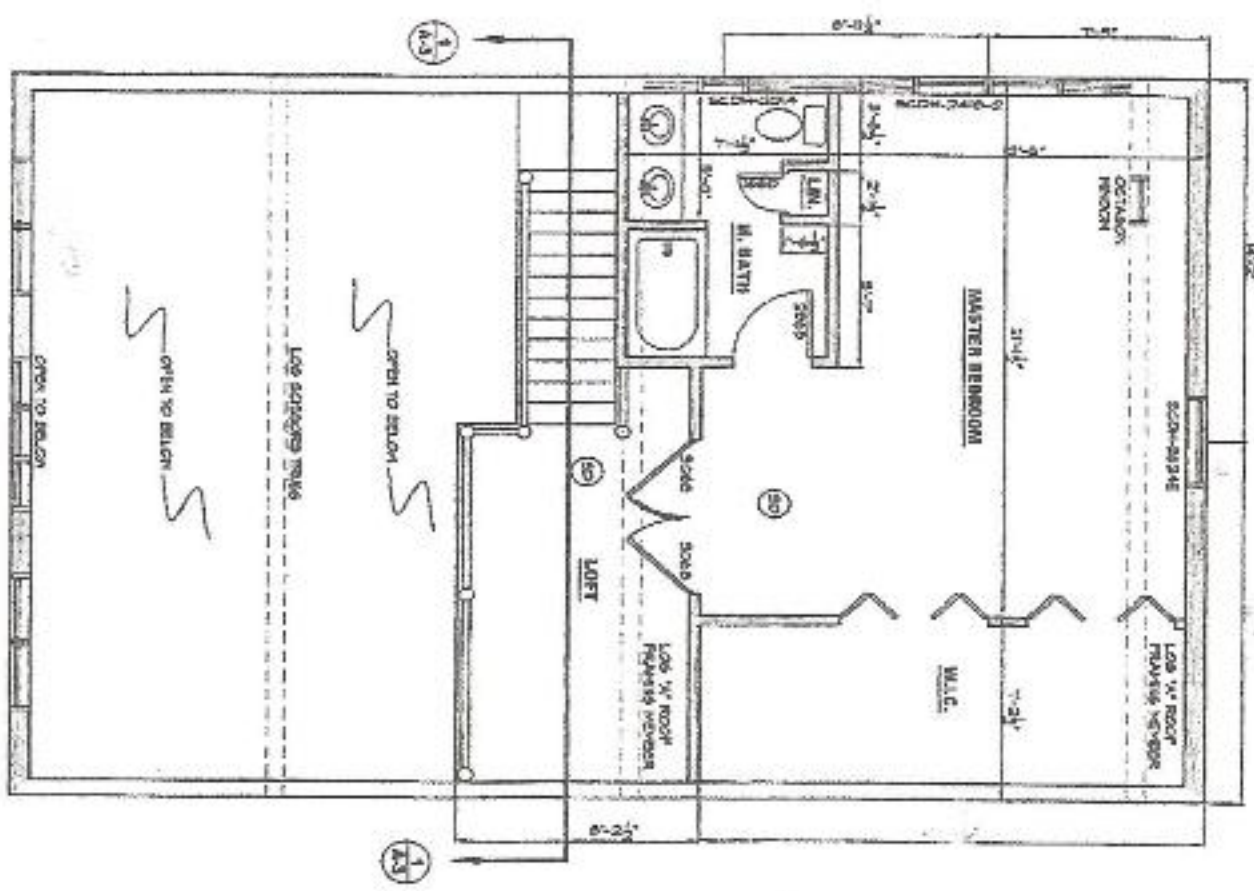


SECOND FLOOR PLAN
SCALE: 1/4" = 1'-0"


Handwritten notes:
Log fireplace
OPEN TO BALCONY
OPEN TO BALCONY

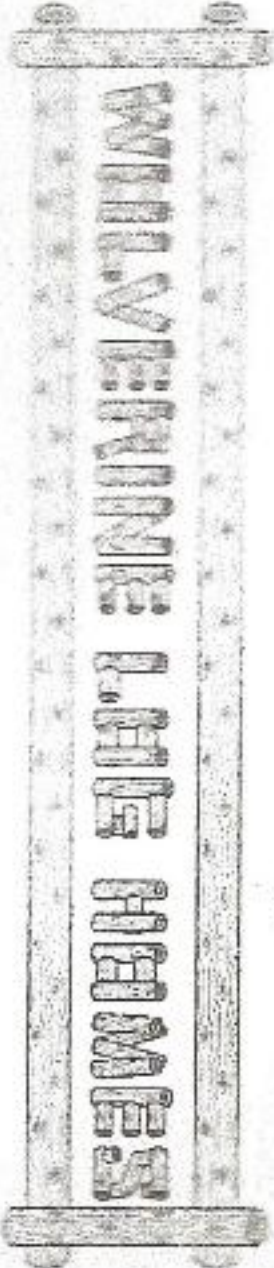


Handwritten text: In site

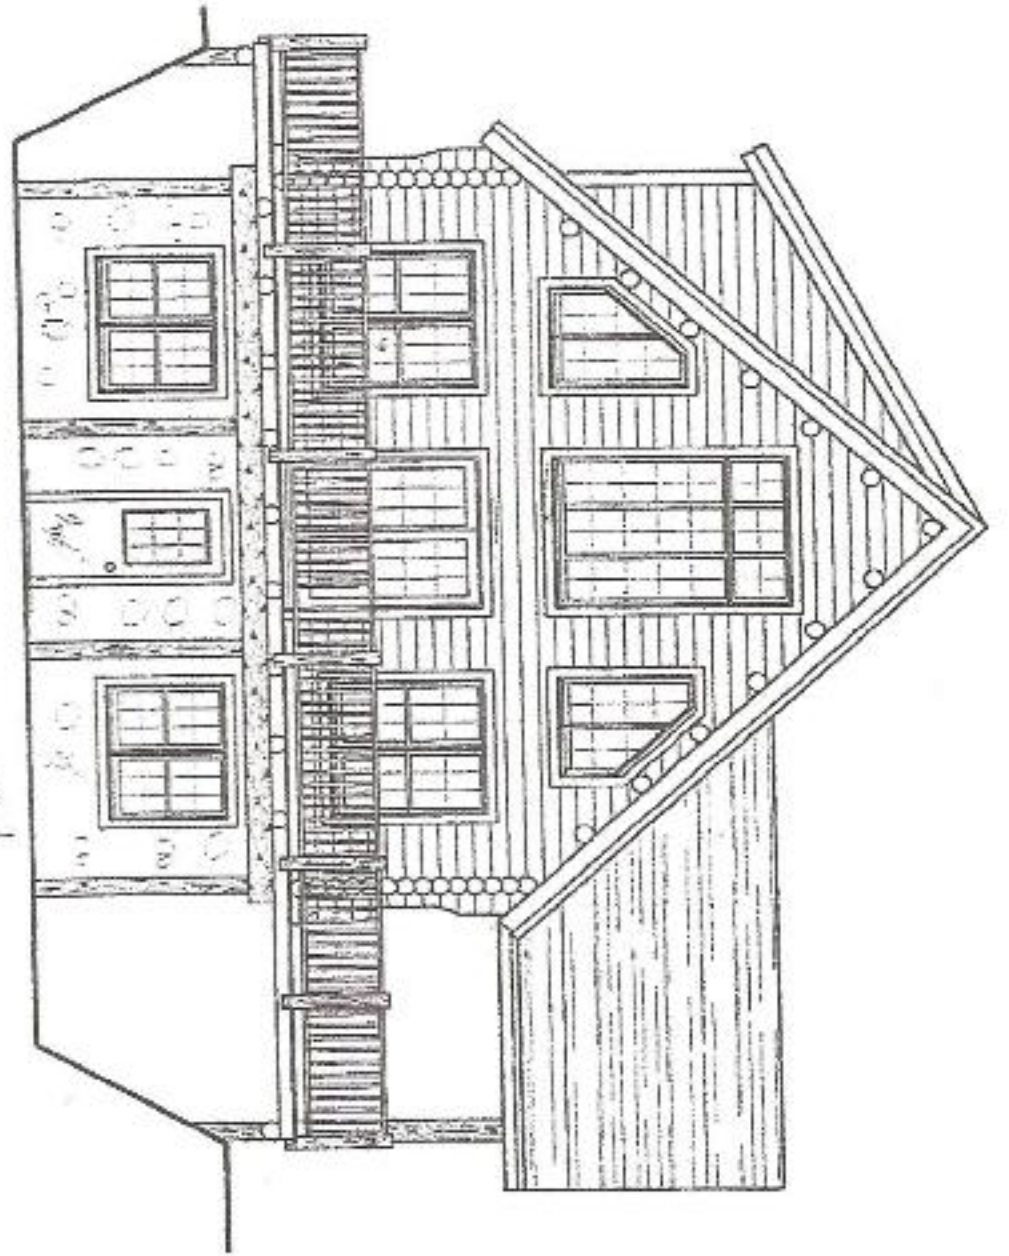


FRONT ELEVATION
SCALE: 1/4" = 1'-0"

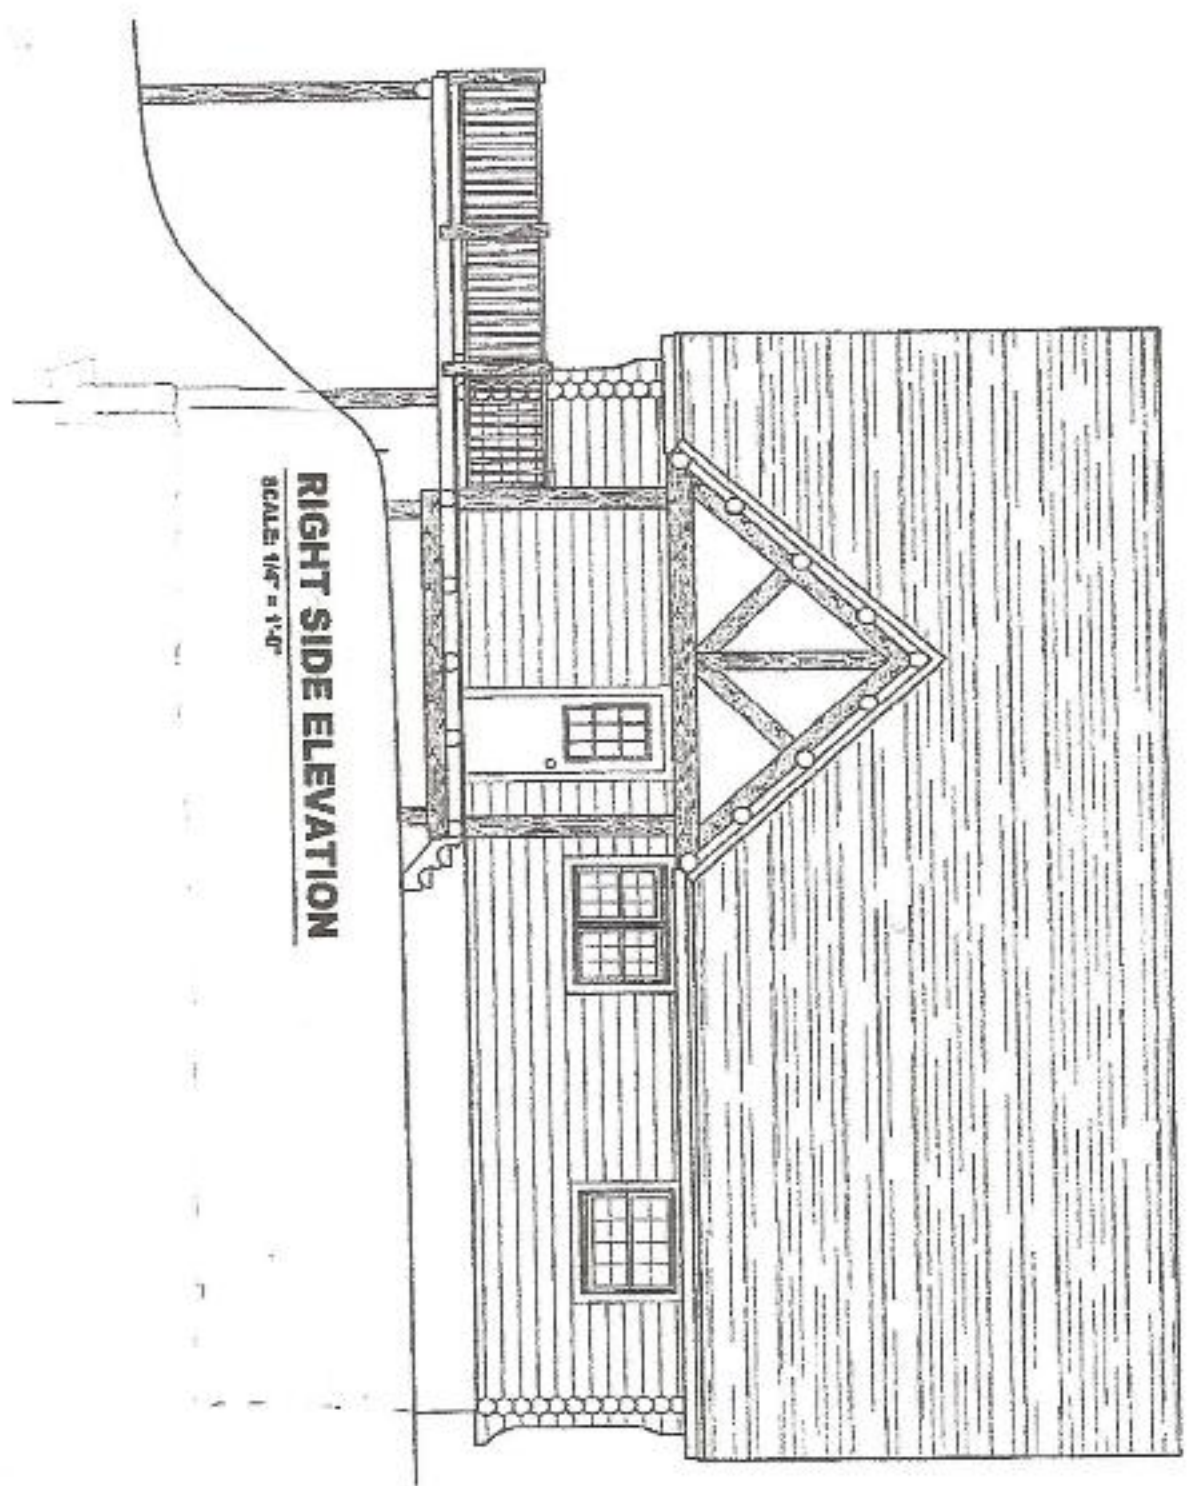

RIGHT SIDE ELEVATION
SCALE: 1/4" = 1'-0"

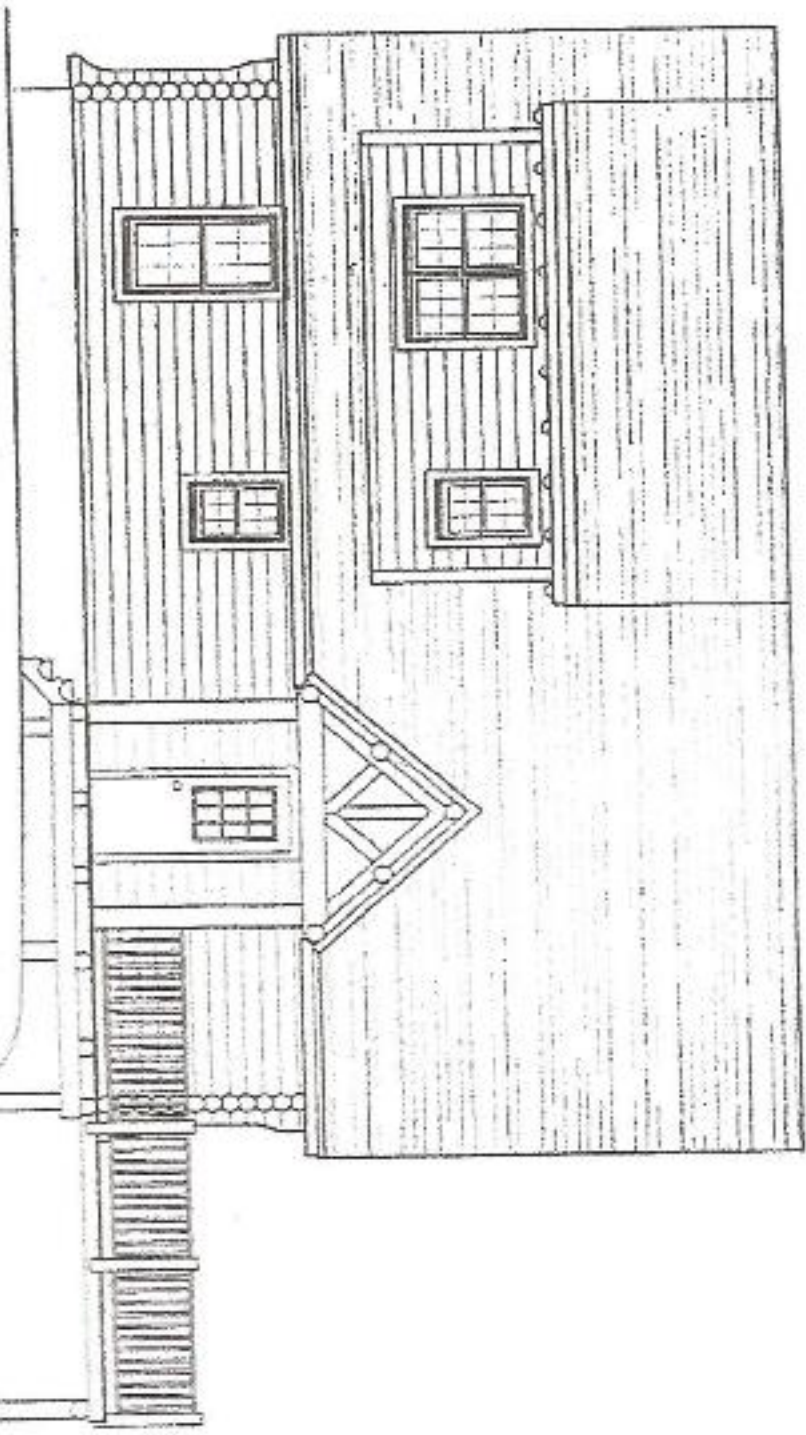

LEFT SIDE ELEVATION
SCALE: 1/4" = 1'-0"

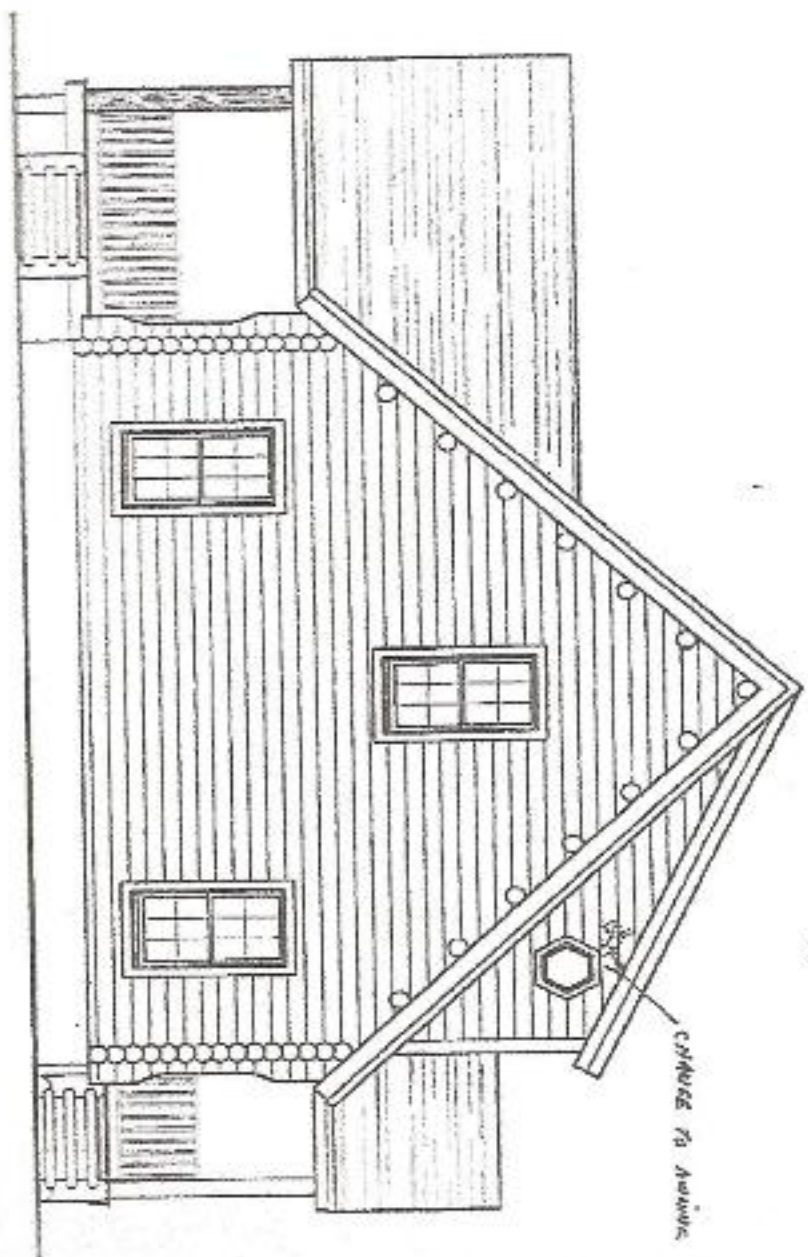

REAR ELEVATION
SCALE: 1/4" = 1'-0"

*

CHANGES TO AWNING

12.1.2010